

3 & 4 BHK RESIDENCES, BENDOORWELL

ABOVE ALL LOCATION

Bendoorwell is at the cusp of modernity and heritage. The area of historic neighbourhoods with landmarks like the St Sebastian church surrounded by quaint by lanes. At the centre of it all will be Altura, a landmark of luxury living that is all set to redefine the horizon of Mangaluru.

Located in the heart of Bendoorwell , Land Trades Altura offers . Its residents the best of both worlds. A state-of-the-art lifestyle, replete with the finest luxuries and an unrivalled location that is well connected to the roots of the city. Altura consists of luxurious 3, 4 BHK apartments that offer spectacular views of the harbour, the bay, the greenery of the valley view and Mangaluru's enchanting cityscape. Altura is more than just a home — it's a whole new perspective.








An Award-Winning Brand that you can Trust.

Land Trades have come again to create a residential landmark that will go on to become an endearing icon for the luxury capital. Land Trades Altura is a magnificent project that towers above the city

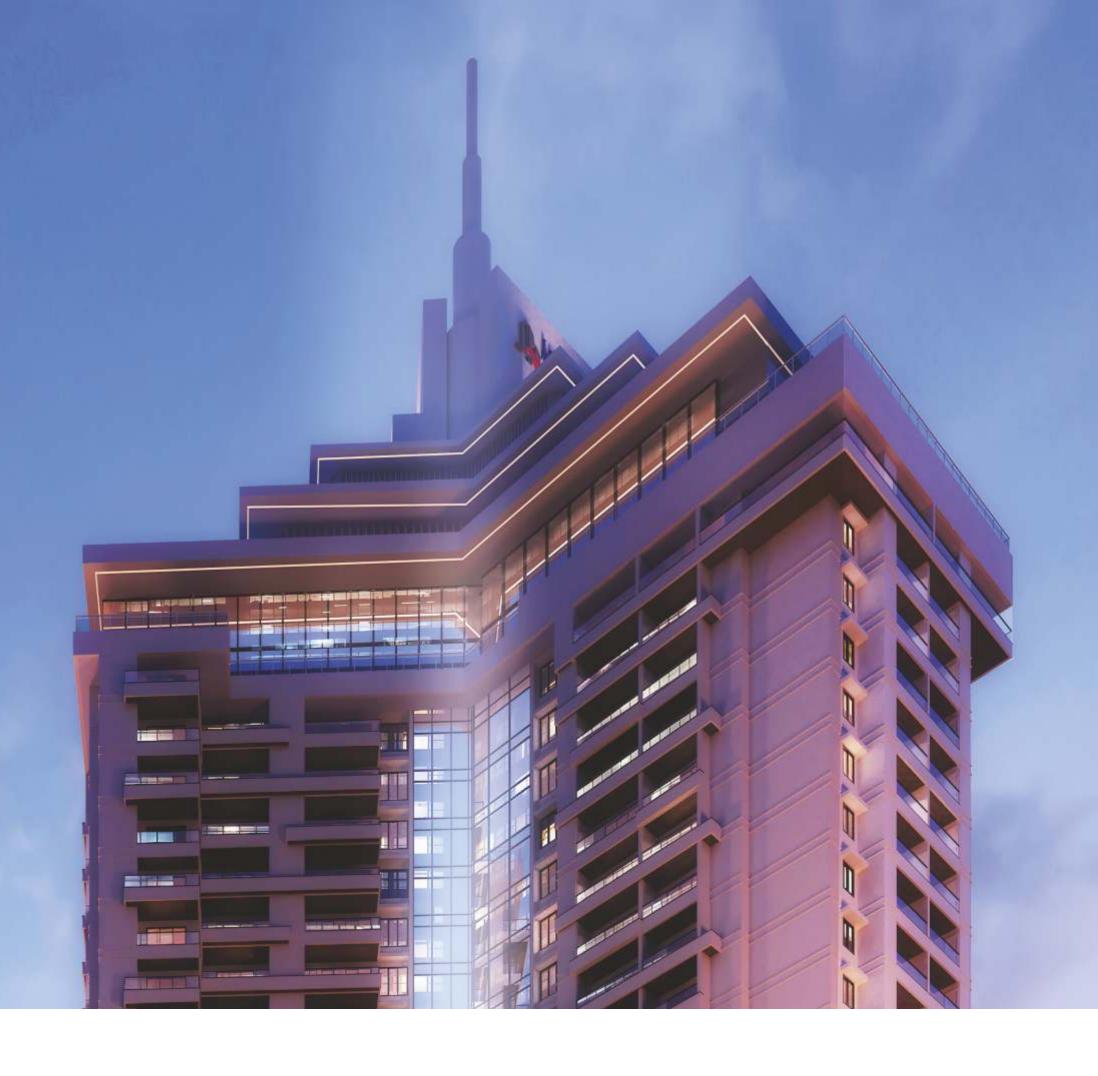



AWARDED DA2 RATING BY CRISIL IN THE YEAR 2021




WINNER OF ULTRA TECH 2019 AWARD



AWARDED GPTW FOR THE YEAR 2021



AN ISO 9001-2015 CERTIFIED COMPANY

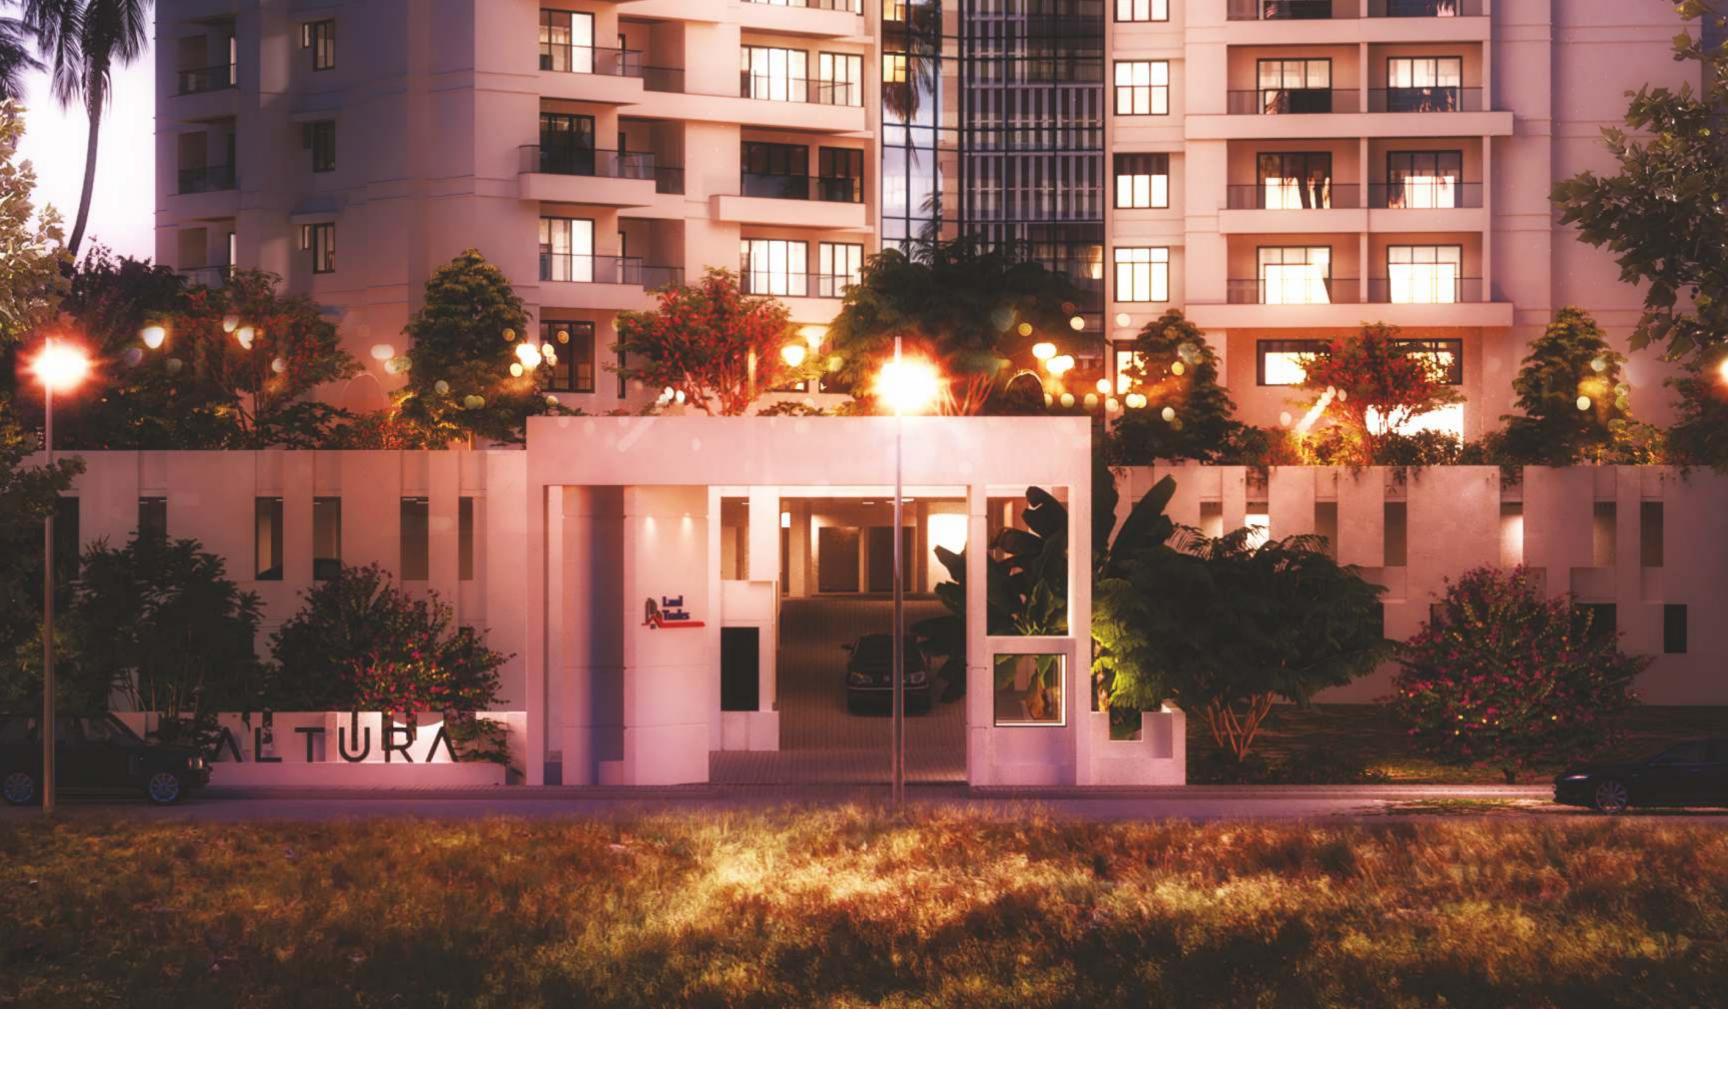


Arrive Home in Style

The entrance gate at Altura is designed to allow easy merging with traffic. An impressive 2-storey tall podium facade welcomes you home with a vertical garden. It's a tropical welcome that cools your senses and makes you feel at home, even before you've stepped inside the Grand lobby

High Speed Elevators

Multi Level Security Grand Visitors Lobby



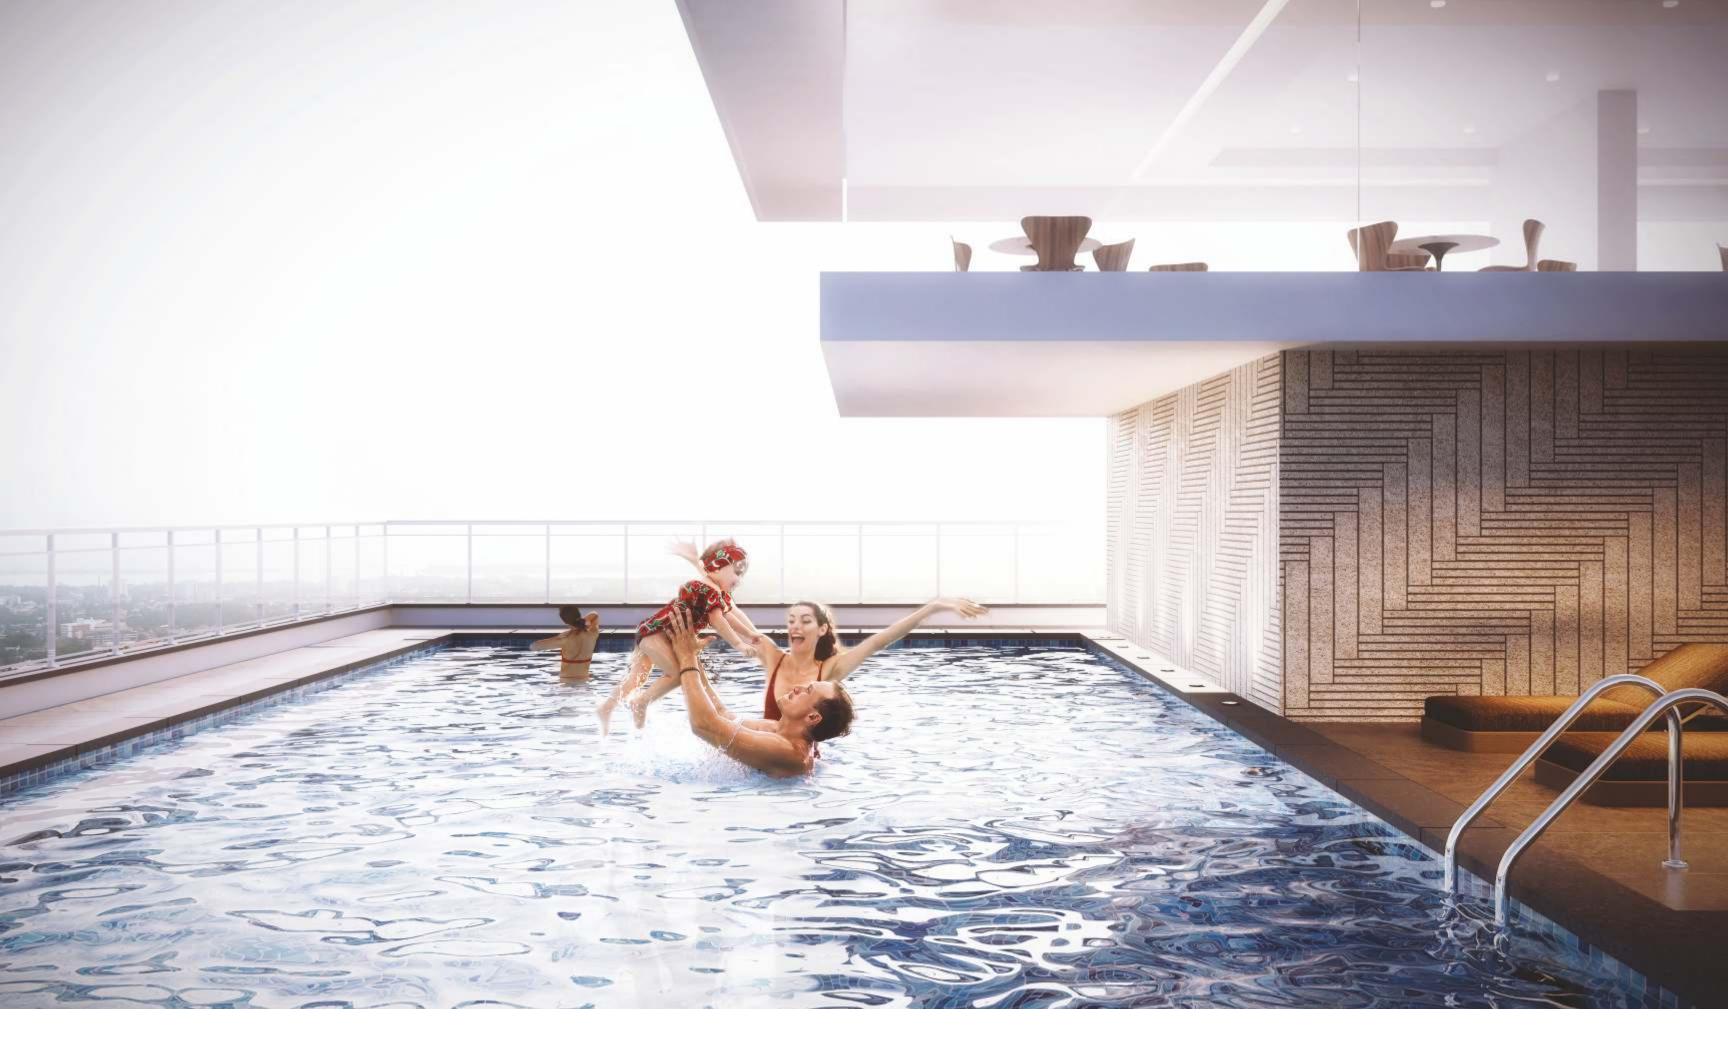

Your Personal Observatory


Every apartment in Land Trades Altura offers at least two distinct views of the sea and harbour, of Mangaluru's iconic skyline, or the lush green landscape that surrounds this premium property.

Altura apartments will offer view of Mangaluru's deep natural harbour to the East or the blue expanse of Arabian Sea to the West, and in some cases, both.

A Leisurely Outdoor Lifestyle

Swimming pool features gorgeous views that will bring residents inclose contact with the natural world around them. The amenities at Altura continue well into the lush, natural world.

An annex adjacent to the clubhouse will offer space for 50 - 75 guests, while a variety of outdoor facilities will allow residents of Altura to enjoy the complex's serene natural surroundings.

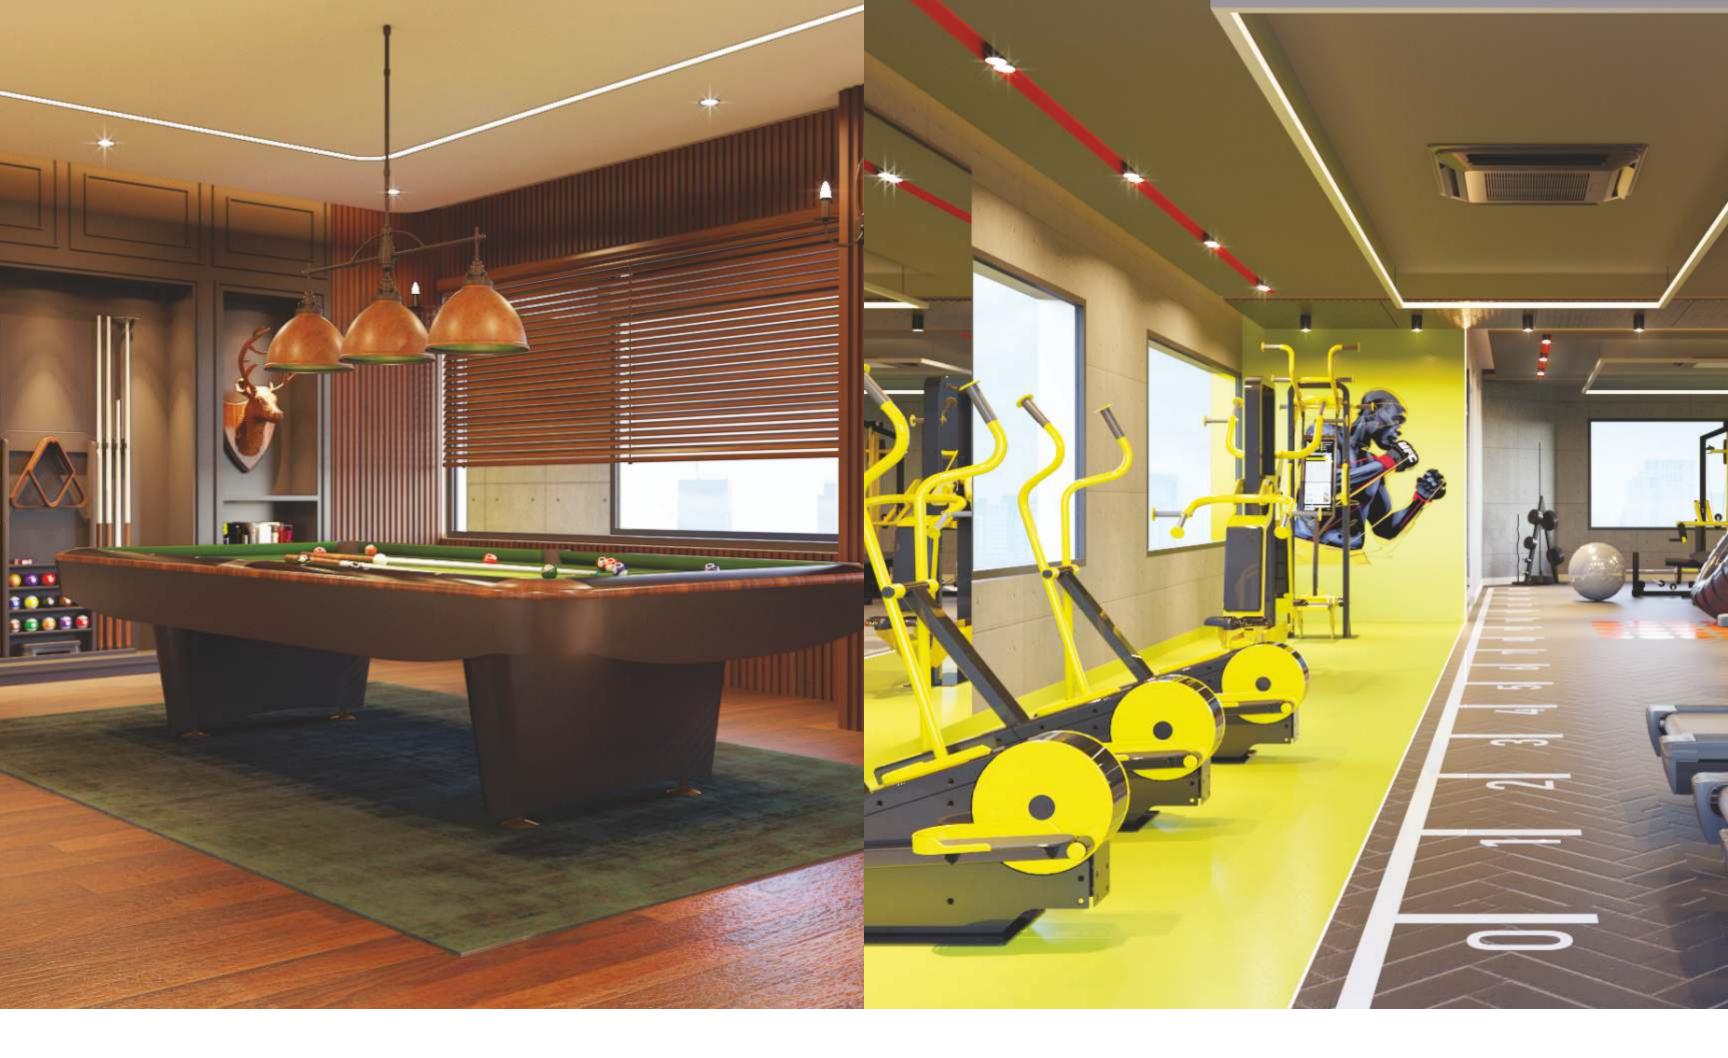

A Well-Appointed World

Beyond the international fixtures, and top-of-the-lineamenities in each individual apartment, residents of Altura will have access to a whole host of facilities for fitness, entertainment and relaxation. An apartment at Altura is as much a lifestyle as a home.

Indoor Games

Swimming Pool

Steam & Jacuzzi


Gymnasium

Yoga Room

Kids Play Area

Banquet Hall

Sky Lounge

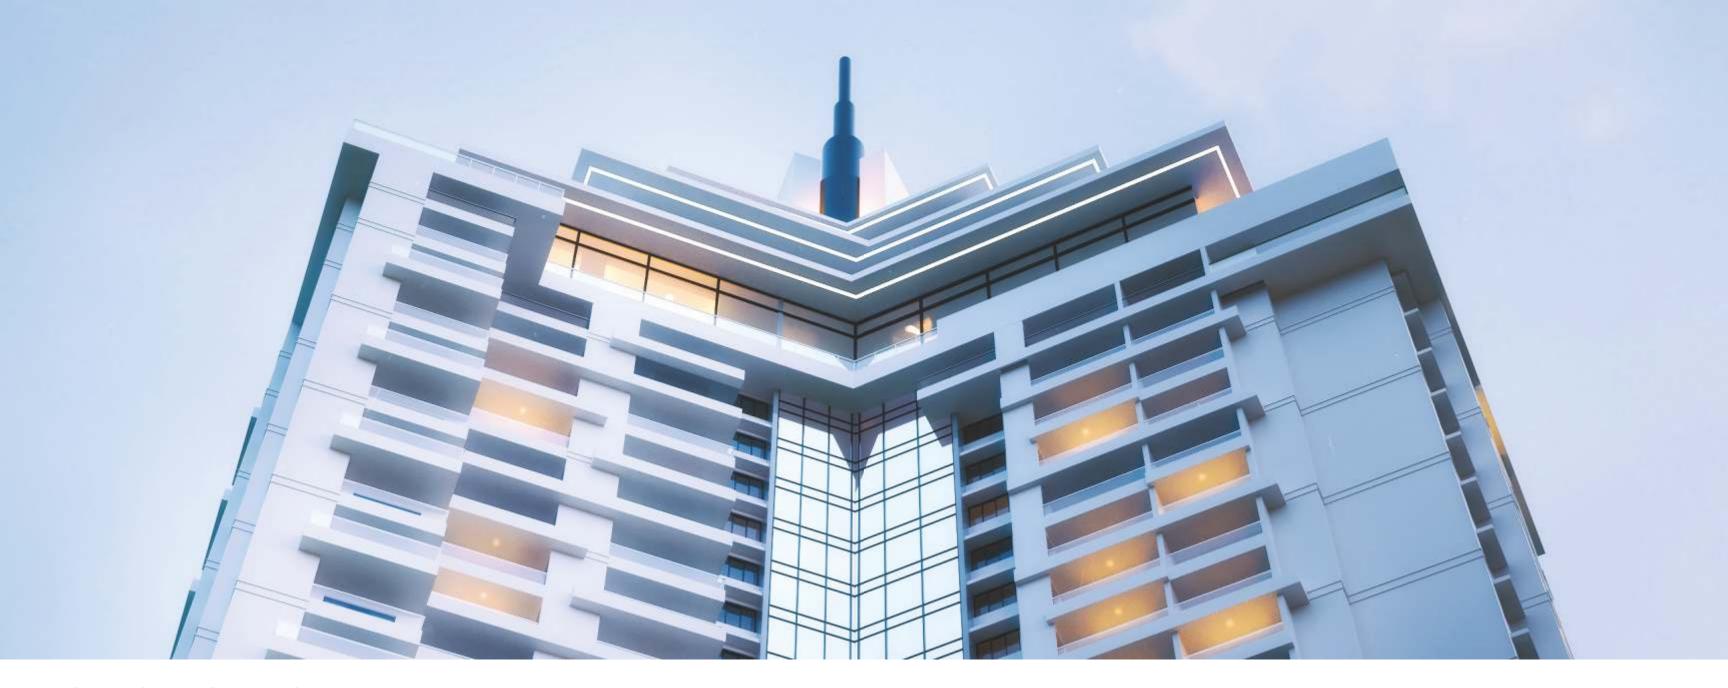

SPECIFICATION

- Fully R.C.C. Framed structure.
- Laterite Stones and concrete Blocks for Internal partition walls.
- Smooth finished interior wall plastering.
- Inter lock paving / equivalent Flooring for parking & open area.
- M.S. gate with compound wall as per architect's design.
- Elegant Building Elevation as per Architect's design.
- S.S Glazed Railings for Balconies and S.S. pipe railings for staircase.
- Charging points for electrical vehicles at Parking areas
- Overhead water tank & underground sump tank with required pumps.

LIVING& DINING

- Electrical points as per specifications.
- T.V., Call bell points & Telephone point.
- Black granite counter top type wash basin for dining area
- Provision for 1no. split AC.

BED ROOMS

- Electrical Points as per Specification
- 1no. each Split A.C. provision.
- T.V. & telephone points.

KITCHEN AND WORK AREA

- Black Granite platform with nozing and edge polish.
- Stainless steel sink with drain board.
- Provision for Adequate power points & exhaust fan
- Provision for fixing water purifier near the sink.
- Provision for washing machine in work area.

BATH ROOMS

- Water proof treatment for all sunken slabs.
- Pressure tested plumbing and drainage lines.
- Flush valves for commodes.
- Pure White / Pearl White colored commodes & wash basins in all toilets.
- Aluminium ventilators with exhaust fan provision.
- Geyser provision in all toilets.
- Premium quality Taps, flush valves, health faucet, diverter& other plumbing fittings.
- Shower partition for master bedroom toilets only.

ELECTRICAL

- All electrical points using premium quality PVC insulated cables and modular switches.
- Power Provided for 3BHK is 6KW and 4BHK is 8KW.
- Extra 5A Switch sockets in all toilets & Balconies.
- Solar powered lightings to common area.
- Distribution boards with necessary circuit breakers.
- Electrical fittings to common areas and for balconies.

DOORS & WINDOWS

- Hard wood door frames with designer Flush door shutter/ Skin Door Shutter for internal doors.
- Mortise lock or equivalent for all the bed rooms.
- Hard wood frame with embossed & veneered Flush Door shutter with melamine Polish finish for Main door.
- Brass fittings & digital lock for main door.
- Granite doorframe with fiber shutter for toilets with baby latch.
- Anodized / Powder coated Aluminum glazed windows with M.S. grill and French door for balconies.

FLOORING

- Main flooring in flats with premium quality vitrified tiles of size 32"x32"
- Premium quality glazed tiles for toilet walls up to ceiling of size 24" x 12".
- Anti skid12"x12" ceramic tiles for toilet flooring.
- 16"x16" premium quality ceramic tile flooring for Terrace.
- 24"x12" ceramic tiles for kitchen wall upto 2'0"height above the granite platform.

PAINTING

- Putty finish for wall and ceiling with 2 coats of premium emulsion over a coat of primer.
- Melamine polish for main door.
- 2 Coat exterior emulsion over 1 coat of primer to exterior walls.

AMENITIES

- Sewage treatment plant with re-cycled water connection to flush tank and for gardening purpose.
- Water treatment plant
- Swimming pool with kids pool on the terrace floor.
- DG with 100% power back up.
- Rain water harvesting.
- 3 no.s high speed passenger lifts and 1 no. high speed service lift
- Fire fighting system in accordance to Government norms & regulations.
- Garbage chute and organic waste converter.
- Landscaping as per Architect's design.
- Boom barrier to entry and exit points of the building.
- Club house with indoor games, gym, kids play area, meditation / yoga on the terrace floor.
- CCTV to common areas, access control to the club house, swimming pool etc.
- Controlled Video door phone facility from security to each flat.
- Visitors lobby.
- Round the clock security services.



FLAT NO.	FLAT TYPE	TOTAL AREA
301	3 BHK	1885.00 SqFt
302	3 BHK	1831.00 SqFt
303	3 BHK	1484.00 SqFt
304	2 BHK	1123.00 SqFt



#F1

1885.00 SQ.FT.

3 BED ROOM



#F3

1484.00 sq.ft.

3 BED ROOM



#F2

 $1831.00 \mathrm{sq.FT.}$

3 BED ROOM



#**F**4


 $1123.00 \, \text{sq.ft.}$

2 BED ROOM





BALCONY 5'-0"XTI'-7"

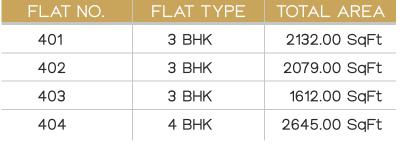

UTILITY 12'-0"X5'-0"

KITCHEN 10'-9"X9'-8"



#F1

 $2132.00 \\ \mathrm{SQ.FT.}$

3 BED ROOM



#F3

 $1612.00 \, \mathrm{SQ.FT.}$

3 BED ROOM



#F2

 $2079.00 \mathrm{sq.FT.}$

3 BED ROOM



#**F**4

2645.00sq.ft.
4 BED ROOM

BALCONY
18-9*MA-0*


BEDROOM
18-9*MA-0*





COMPLETED **PROJECTS**



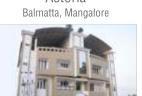

Olive Bejai Kapikad, Mangalore



Hathill Crest Hat Hill, Mangalore



Minerva Bejai, Mangalore



Alvares Road, Kadri, Mangalore



Sai Prem



Parin Collector's Gate, Balmatta, Mangalore



Lenhil Ferns Kadri, Mangalore



Solitaire Hathill, Mangalore



Lobo Lane, Mangalore



Eesha Lobo Lane, Mangalore



Sai Grandeur Opp. Capuchin Fiary, Jail Road, Mangalore



Danube



Maurishka Palace Near CV Nayak Hall, Kadri Kambla, Mangalore



Atlantis



Aquarius Mallikatta, Mangalore



Sanskriti Mangaladevi, Mangalore



Emerald Bay Surathkal, Mangalore



Alvares Road, Mangalore



Aadhee Lobo Lane, Mangalore



Pushkar Car Street, Mangalore



Serene Bejai, Mangalore



Aadheesh Off M.G. Road, Mangalore



Vasundhara



Roopali Bendoorwell, Mangalore



Melody Near St. Theresa's School, Bendoor, Mangalore



Milestone 25 Balmatta, Mangalore



Mercara Heights Mercara Hill Road, Bendore, Mangalore



Vijaya Lobo Lane, Mangalore



Ourania Kadri Toll Gate, Mangalore



Hillside Ferns Shivbagh, Mangalore



Brookside Morgan's Gate, Mangalore



Rehoboth



Aashna Yemmekere, Mangalore



Insignia Valencia, Mangalore



Habitat One54 Derebail, Mangalore

Hospitals

Colaco Hospital 200mtr KMC Hospital 1.2 km Father Muller Hospital 900mtr

Colleges

St. Agnes College 1.1 km Yenpoya Institute 650mtr Alysoius College 1.7 km

Shopping

Mak Mall 600mtr Forum Fiza Mall 3.4 km City Center 2.2 km

Schools

St. Agnes 1.1 km St. Theresa 450mtr St. Mary English High School 1.9 km



In the heart of the city...

The neighbourhood of Bendoorwell has a distinctive character that sets it apart. On one hand, it retains its historical charm, while on the other hand, it keeps up with Mangaluru's fast-paced march towards a brighter tomorrow. Altura is located in the heart of thismuch sought-after locality in Lower Bendoor.

ONGOING



Nakshatra Gandhinagar, Mangalore



Indus Kadri, Mangalore



Ananteesh Carstreet, Mangalore

Promoters:



Milestone25, 5th Floor, Shop No. 514, Collector's Gate Junction, Mangalore- 575 002. Phone: +91 824 242 5454 / 242 3866 E-mail: sales@landtrades.in, info@landtrades.in

Architects:

Archi Technics Mangalore Structural Consultants:



For Bookings Contact: +91 88827 77444









DISCLAIMER: THIS BROCHURE IS CONCEPTUAL AND IS NOT A LEGAL DOCUMENT ALL MATERIALS, DIMENSIONS & DRAWINGS ARE APPROXIMATE. INFORMATION SUBJECT TO CHANGE WITHOUT NOTICE. ACTUAL USABLE FLOOR SPACE MAY VARY FROM THE STATED FLOOR PLAN.

DRAWINGS NOT TO SCALE. THE DEVELOPER RESERVES THE RIGHT TO MAKE REVISIONS.